

Main Clerking Area - Cross Section B-B Showing West Elevation


Scale 1:50



West Elevation wall to Main Clerking Area
(above balcony)



East Elevation wall to Main Clerking Area

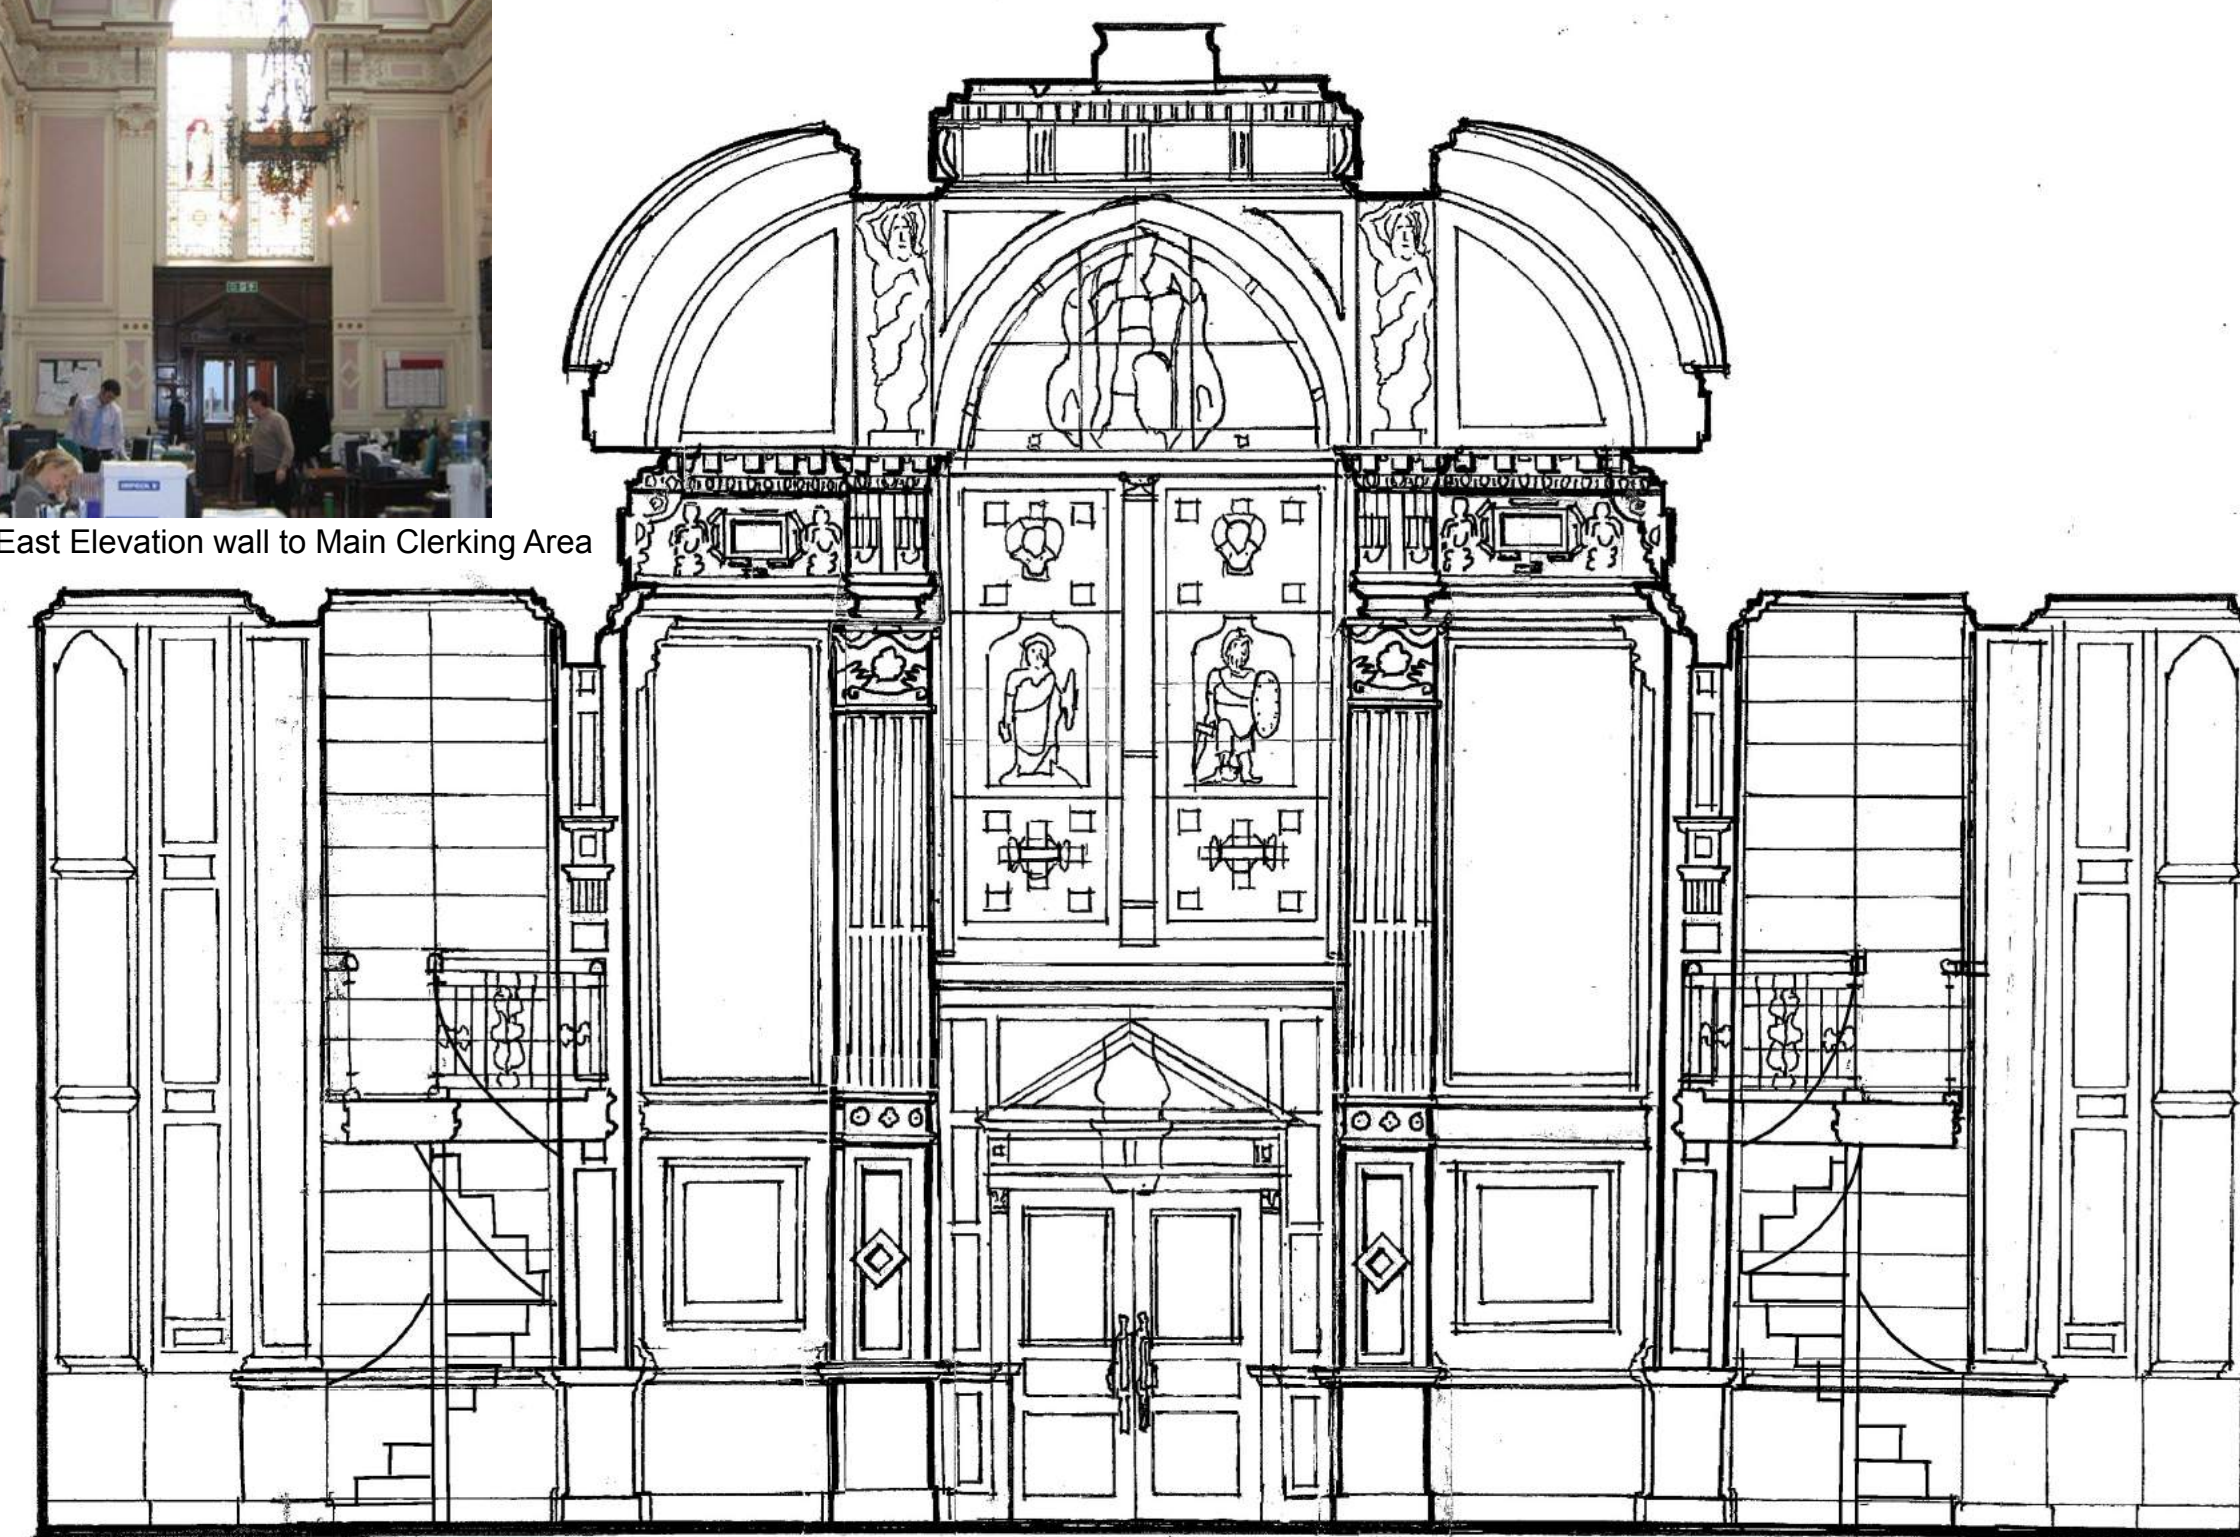


Main Clerking Area - Cross Section C-C Showing East Elevation

Scale 1:50




One of two chandeliers over Main Clerking Area

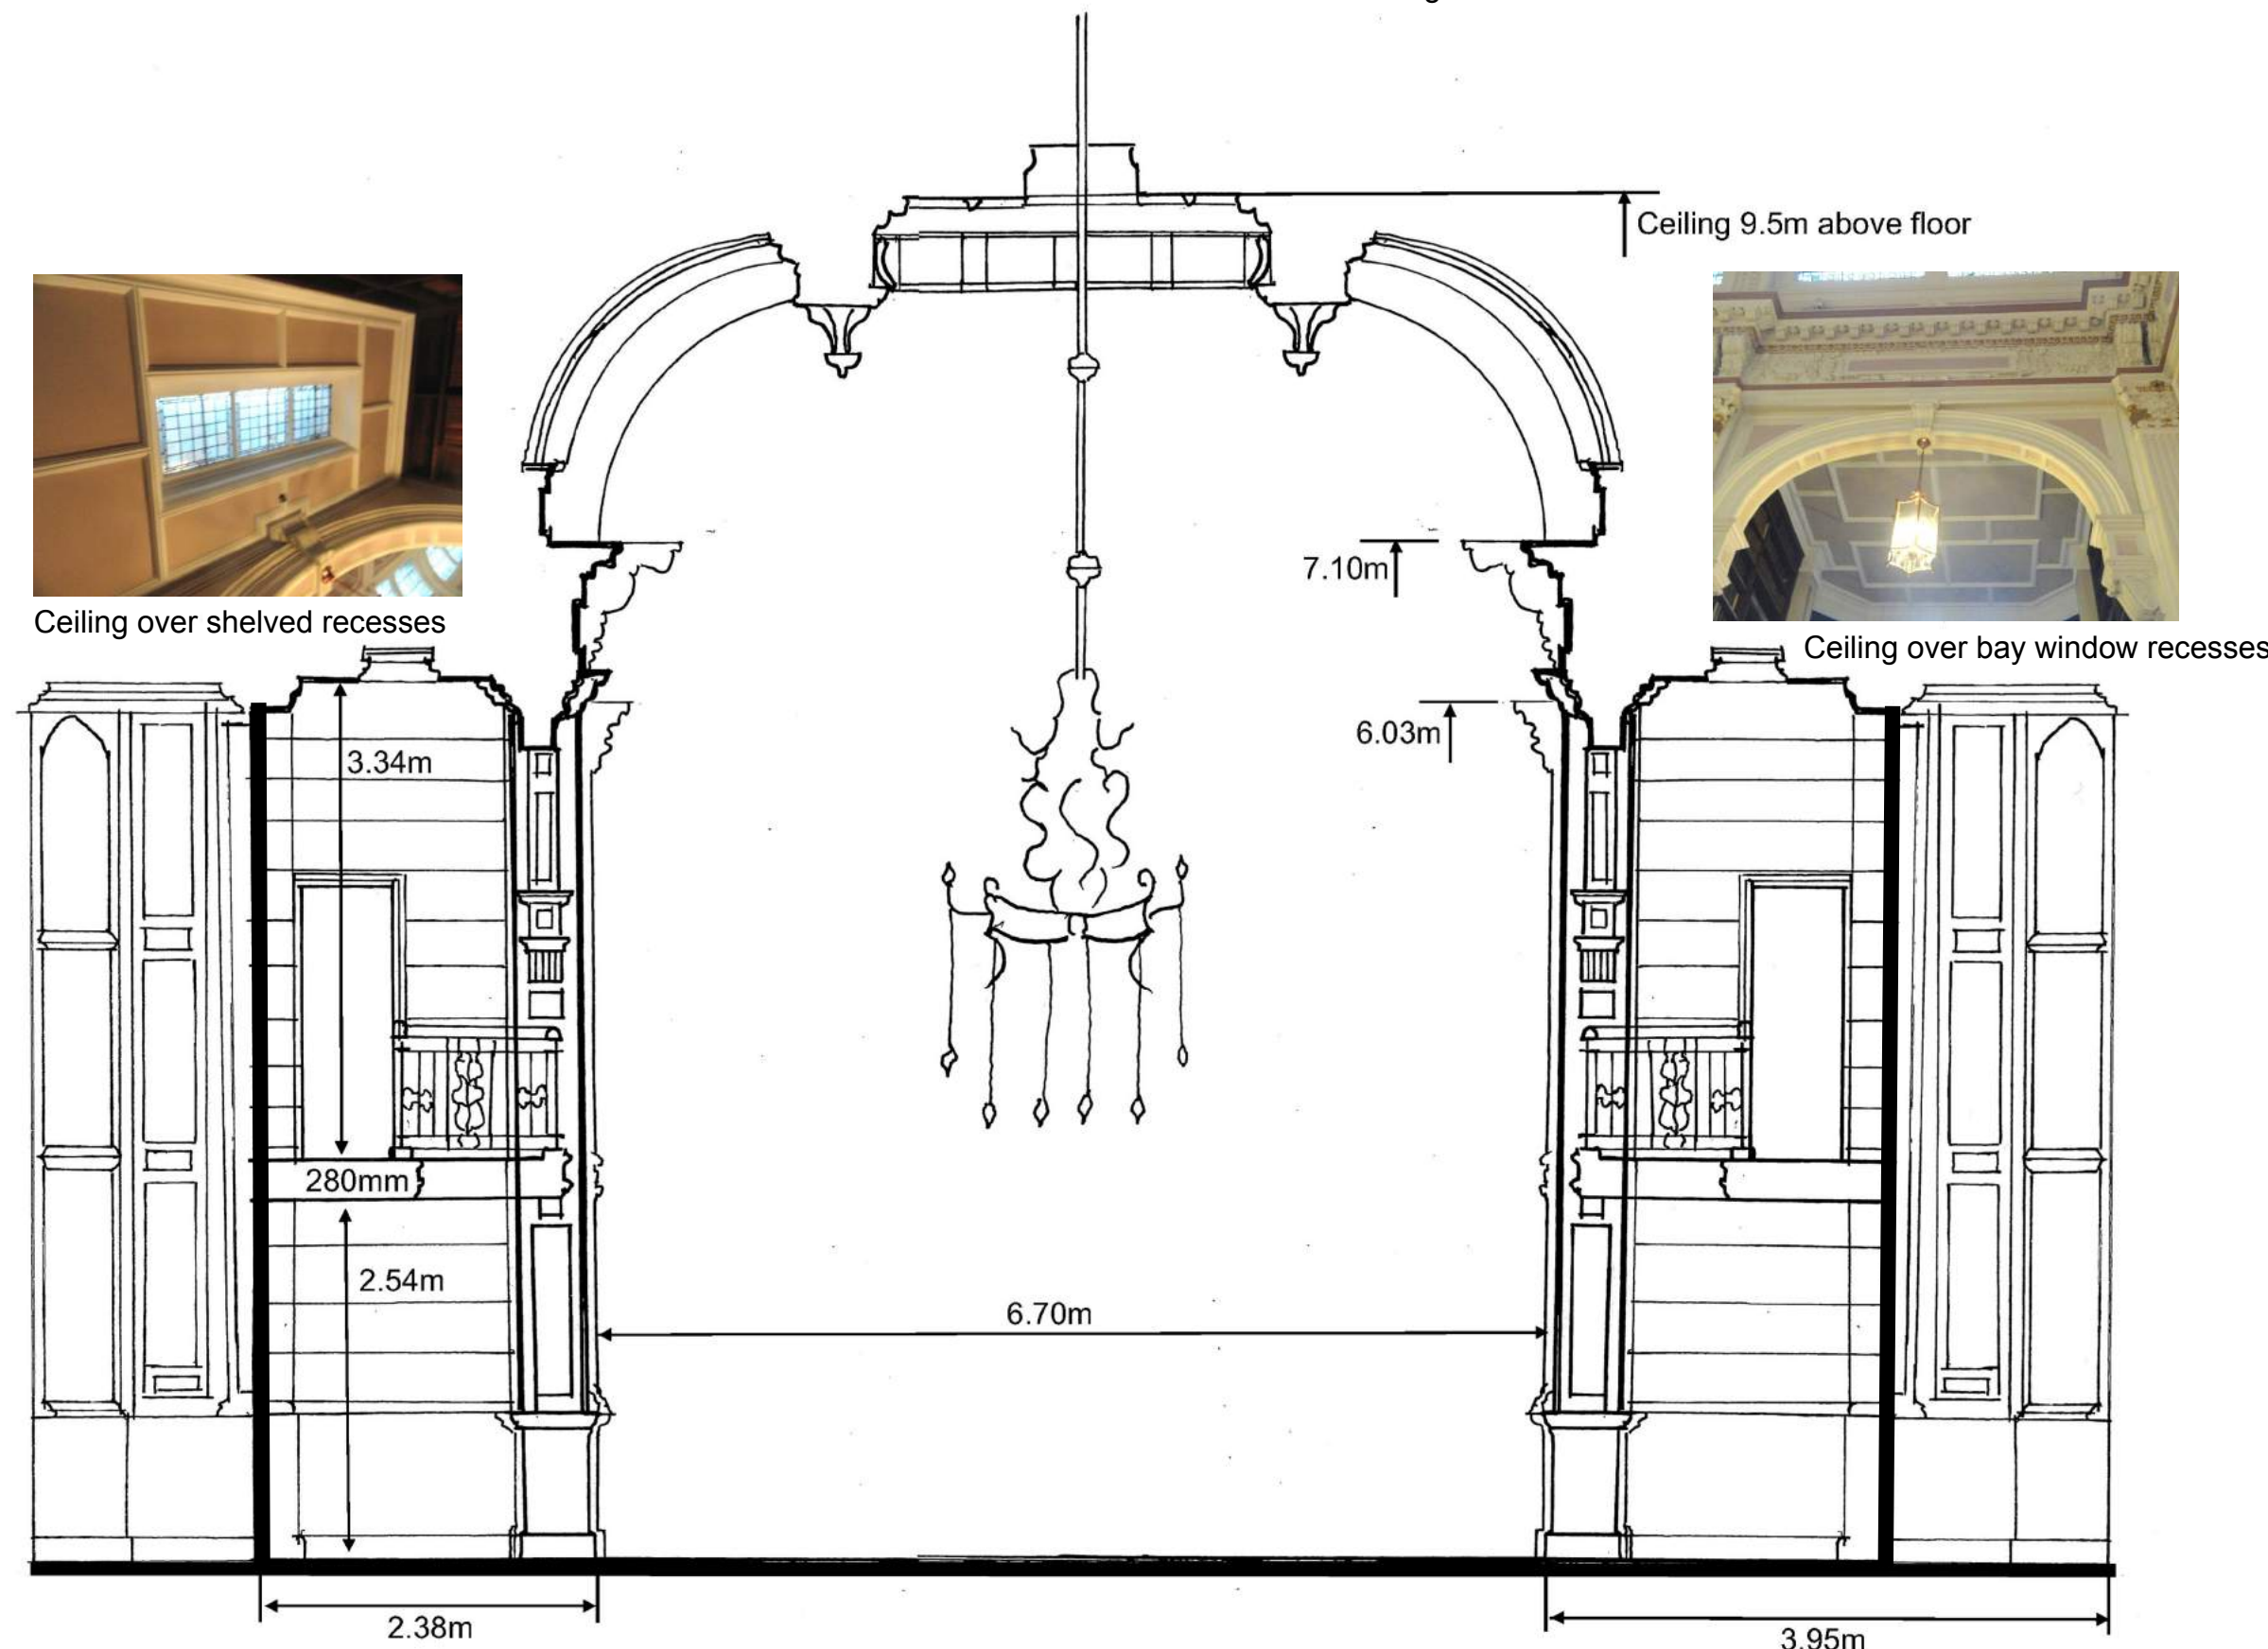

Main Clerking Area - Cross Section D-D

Scale 1:50

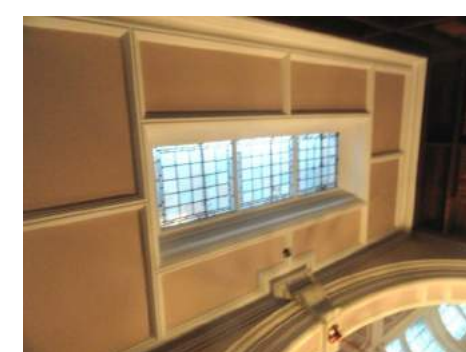

Ceiling over shelved recesses



Ceiling over bay window recesses

REVISIONS	INDEX	DATE
<p>DO NOT SCALE FROM DRAWINGS. ALL DIMENSIONS GIVEN SHOULD BE VERIFIED ON SITE. ANY DISCREPANCIES SHOULD BE REPORTED TO THE SURVEYOR BEFORE WORK IS PUT IN HAND. DRAWINGS MAY NOT BE REPRODUCED WITHOUT PRIOR CONSENT FROM HENDERSON SURVEYING LTD</p>		
<p>HENDERSON SURVEYING LIMITED</p> <p>1 St Colme Street, Edinburgh EH3 6AA</p> <p>Tel: 0131 220 5840 www.hendersonsurveying.com</p> <p>Managing Director: Ian A Henderson DipBES MRICS MCIArb Mobile: 07793 088626</p>		
<p>PROPERTY</p> <p>SSC Building, Clerking Area (Level 0), 11 Parliament Square, Edinburgh EH1 1RZ</p>		
<p>DRAWING TITLE</p> <p>Proposed Refurbishment of Clerking Area Cross Sections and Gable Wall Elevations</p>		
<p>SCALE</p> <p>1:50 @ A1 size</p>		
DRAWN BY	DATE	
IH	12 March 2017	
CHECKED BY	DATE	
IH	12 March 2017	
DRAWING No.		
E1557-02		